

Bod č.	Staničení	Souřadnice Y	Souřadnice X	Bod č.	Staničení	Souřadnice Y	Souřadnice X	Bod č.	Staničení	Souřadnice Y	Souřadnice X
1	9,42500	755887,405	1170861,444	16	9,72000	755944,637	1170574,754	31	10,02000	756023,484	1170285,558
2	9,44000	755892,740	1170847,425	17	9,74000	755947,703	1170554,992	32	10,04000	756028,432	1170266,180
3	9,46000	755899,646	1170828,655	18	9,76000	755951,765	1170535,411	33	10,06000	756033,381	1170246,802
4	9,48000	755906,479	1170809,859	19	9,78000	755956,813	1170516,061	34	10,08000	756038,330	1170227,424
5	9,50000	755913,312	1170791,062	20	9,80000	755962,565	1170496,906	35	10,10000	756043,113	1170208,005
6	9,52000	755920,144	1170772,265	21	9,82000	755968,348	1170477,761	36	10,12000	756047,253	1170188,439
7	9,54000	755926,573	1170753,330	22	9,84000	755974,132	1170458,615	37	10,14000	756050,716	1170168,743
8	9,56000	755931,712	1170734,006	23	9,86000	755979,915	1170439,470	38	10,16000	756053,498	1170148,938
9	9,58000	755935,507	1170714,373	24	9,88000	755985,730	1170420,334	39	10,18000	756055,596	1170129,049
10	9,60000	755937,940	1170694,526	25	9,90000	755991,652	1170401,230	40	10,20000	756057,007	1170109,100
11	9,62000	755939,306	1170674,573	26	9,92000	755997,589	1170382,132	41	10,22000	756057,734	1170089,114
12	9,64000	755940,181	1170654,593	27	9,94000	756003,363	1170362,984	42	10,24000	756058,413	1170069,128
13	9,66000	755940,848	1170634,604	28	9,96000	756008,633	1170343,692	43	10,26000	756060,415	1170049,233
14	9,68000	755941,515	1170614,615	29	9,98000	756013,586	1170324,315	44	10,28000	756063,600	1170029,489
15	9,70000	755942,575	1170594,645	30	10,00000	756018,535	1170304,937	45	10,29096	756065,403	1170018,680

ZHOTOVITEL: **ZESA spol. s r.o.**  
 L.B. Schneidera 414/2, 370 01 České Budějovice  
 tel: +420 386 322 910, web: www.zesa.cz



KRESLIL: Jan Šára, DIS. *Šára*  
 ZODP. PROJEKTANT: Jan Šára, DIS. *Šára*  
 SCHVÁLIL: Ing. Radek Lukeš *Radek*

OBJEDNATEL: Správa a údržba silnic Jčk, Nemanická 2133/10, 370 10 České Budějovice  
 PROJEKT: **Modernizace silnice III/15529 Roudné**

OBJEKT: B. SOUHRNNÉ ŘEŠENÍ STAVBY  
 PŘÍLOHA: KATASTRÁLNÍ SITUAČNÍ VÝKRES

AUTORIZAČNÍ RAZÍTKO: **JAN ŠÁRA, DIS.**  
 Autorizovaný technik pro  
 specializace nekolejové  
 železniční stavby  
 \* ČKAIT - 020210 \*

STUPEŇ DOK.: DUSP / PDPDS  
 Č. ZAKÁZKY: 20 / 30  
 DATUM: 10/2021  
 FORMÁT: 3 x A4  
 MĚŘITKO: 1 : 1000  
 Č. PŘÍLOHY: Č. PARE: **2**

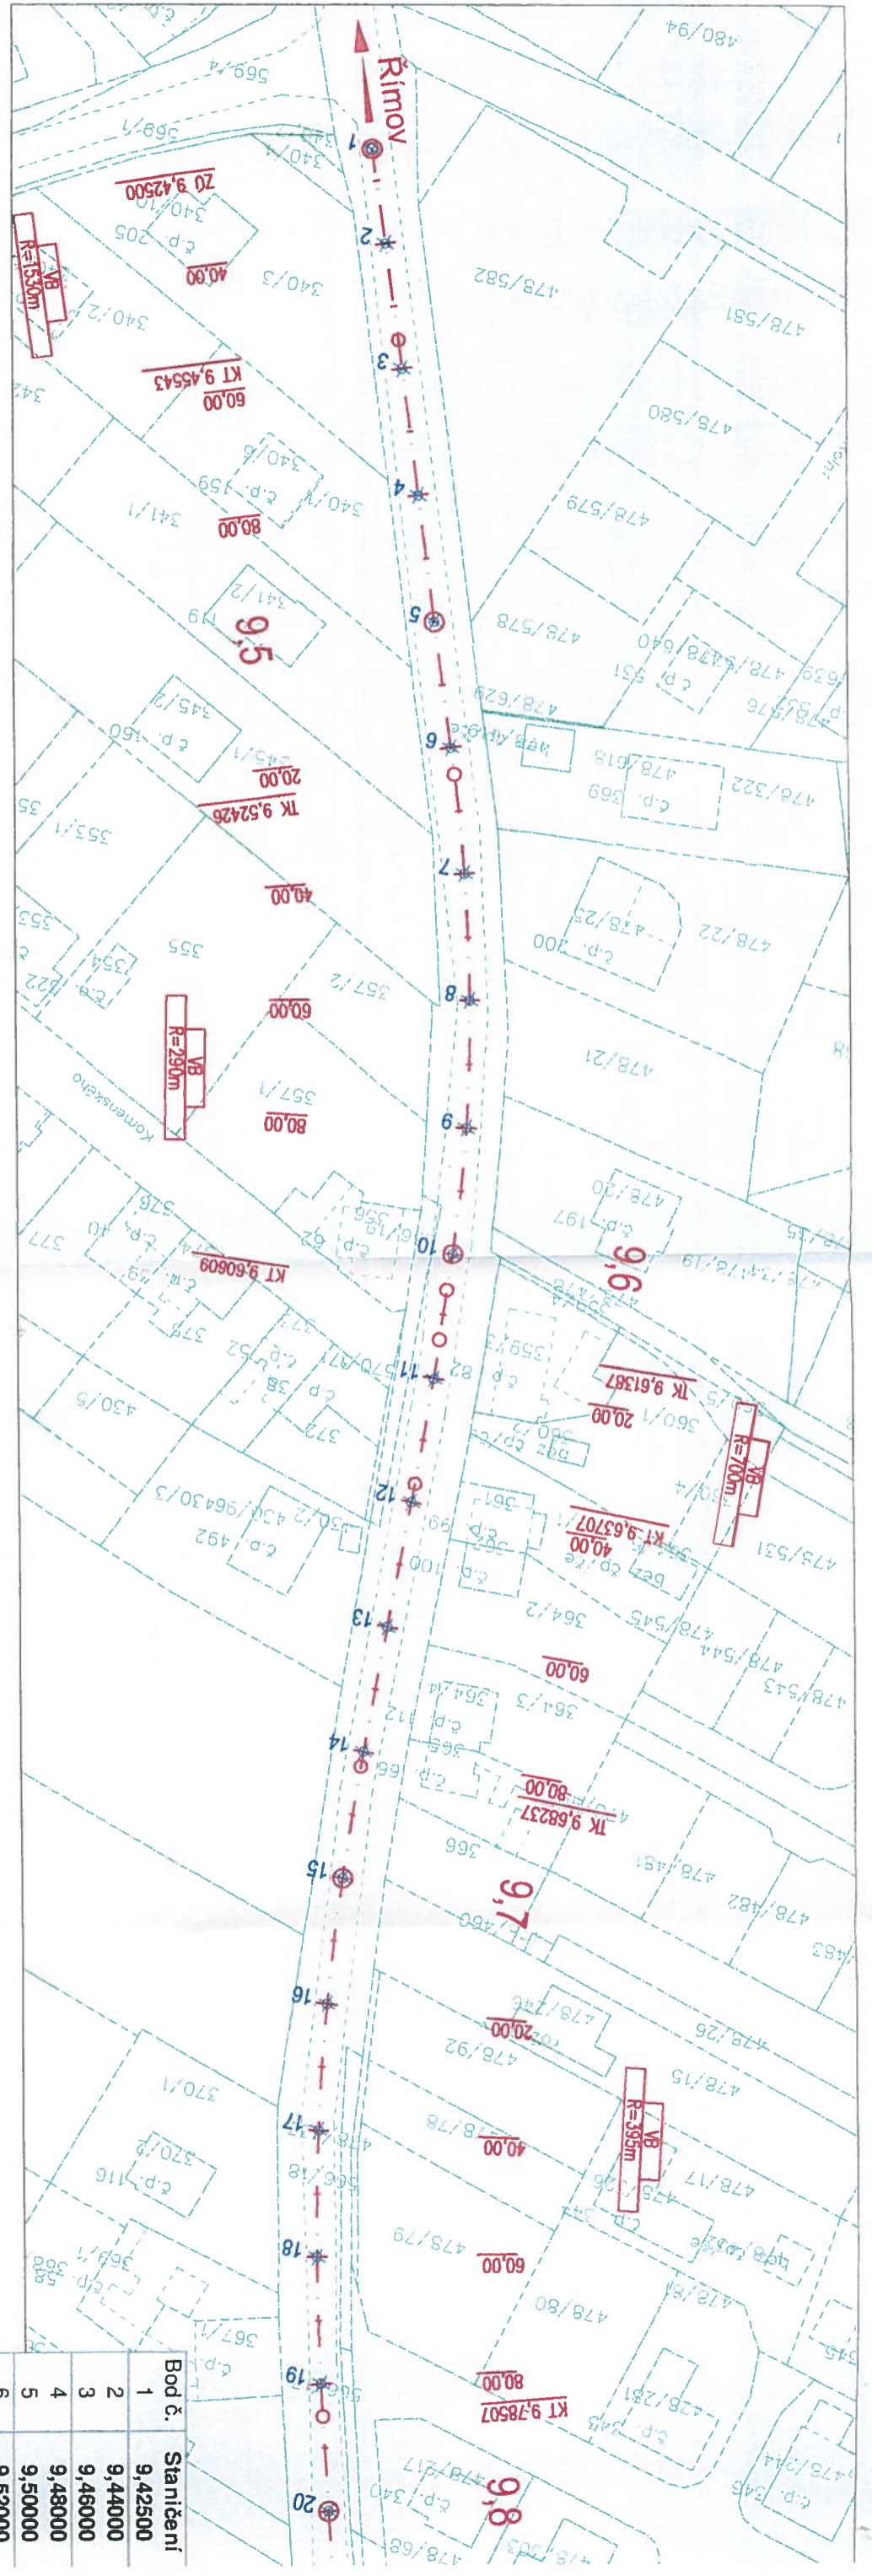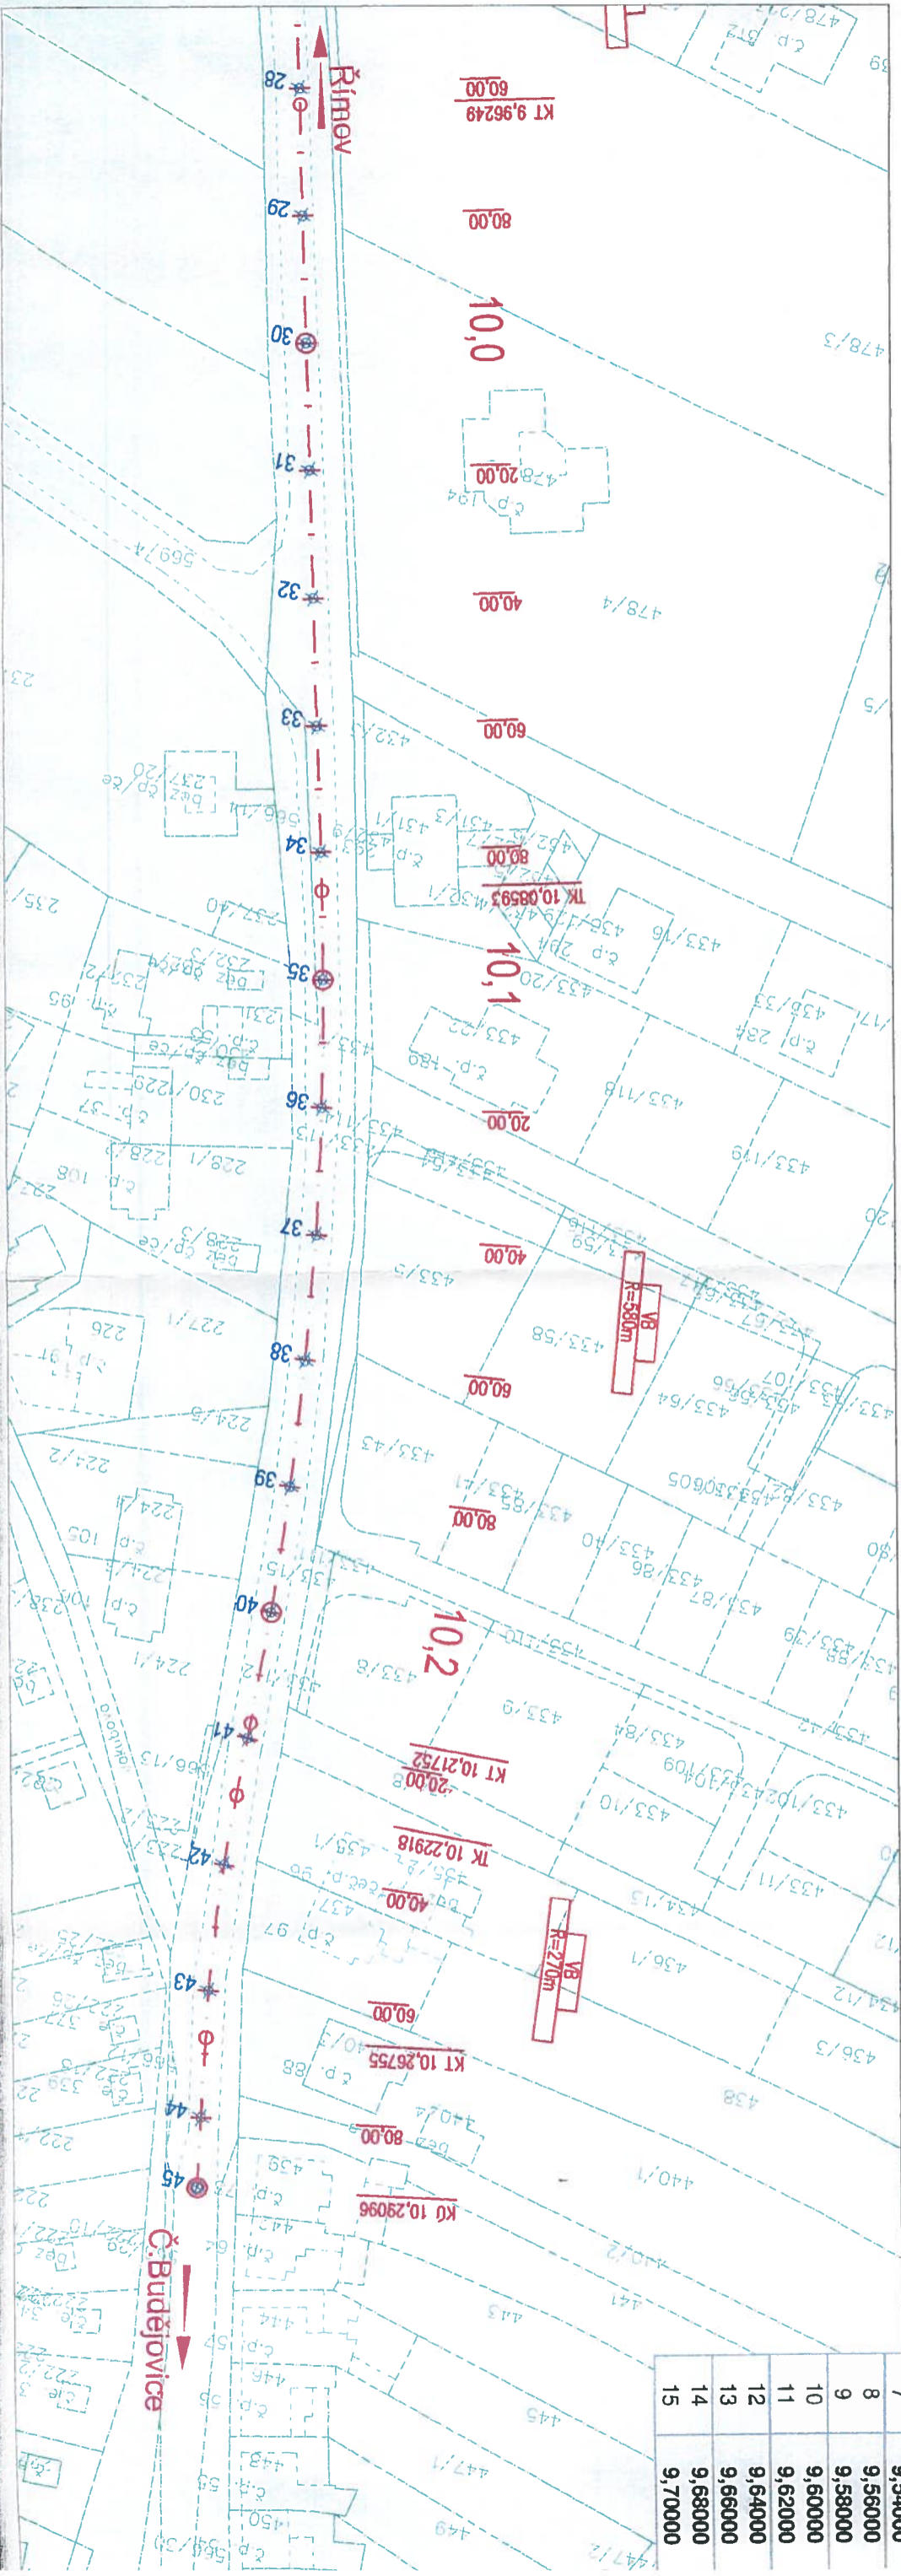

Bod č.	Staniční
1	9,42500
2	9,44000
3	9,46000
4	9,48000
5	9,50000
6	9,52000
7	9,54000
8	9,56000
9	9,58000
10	9,60000
11	9,62000
12	9,64000
13	9,66000
14	9,68000
15	9,70000